




City of Wentzville Comprehensive Plan Waste Water Collection and Treatment

Jan. 2009 Plan No. 9

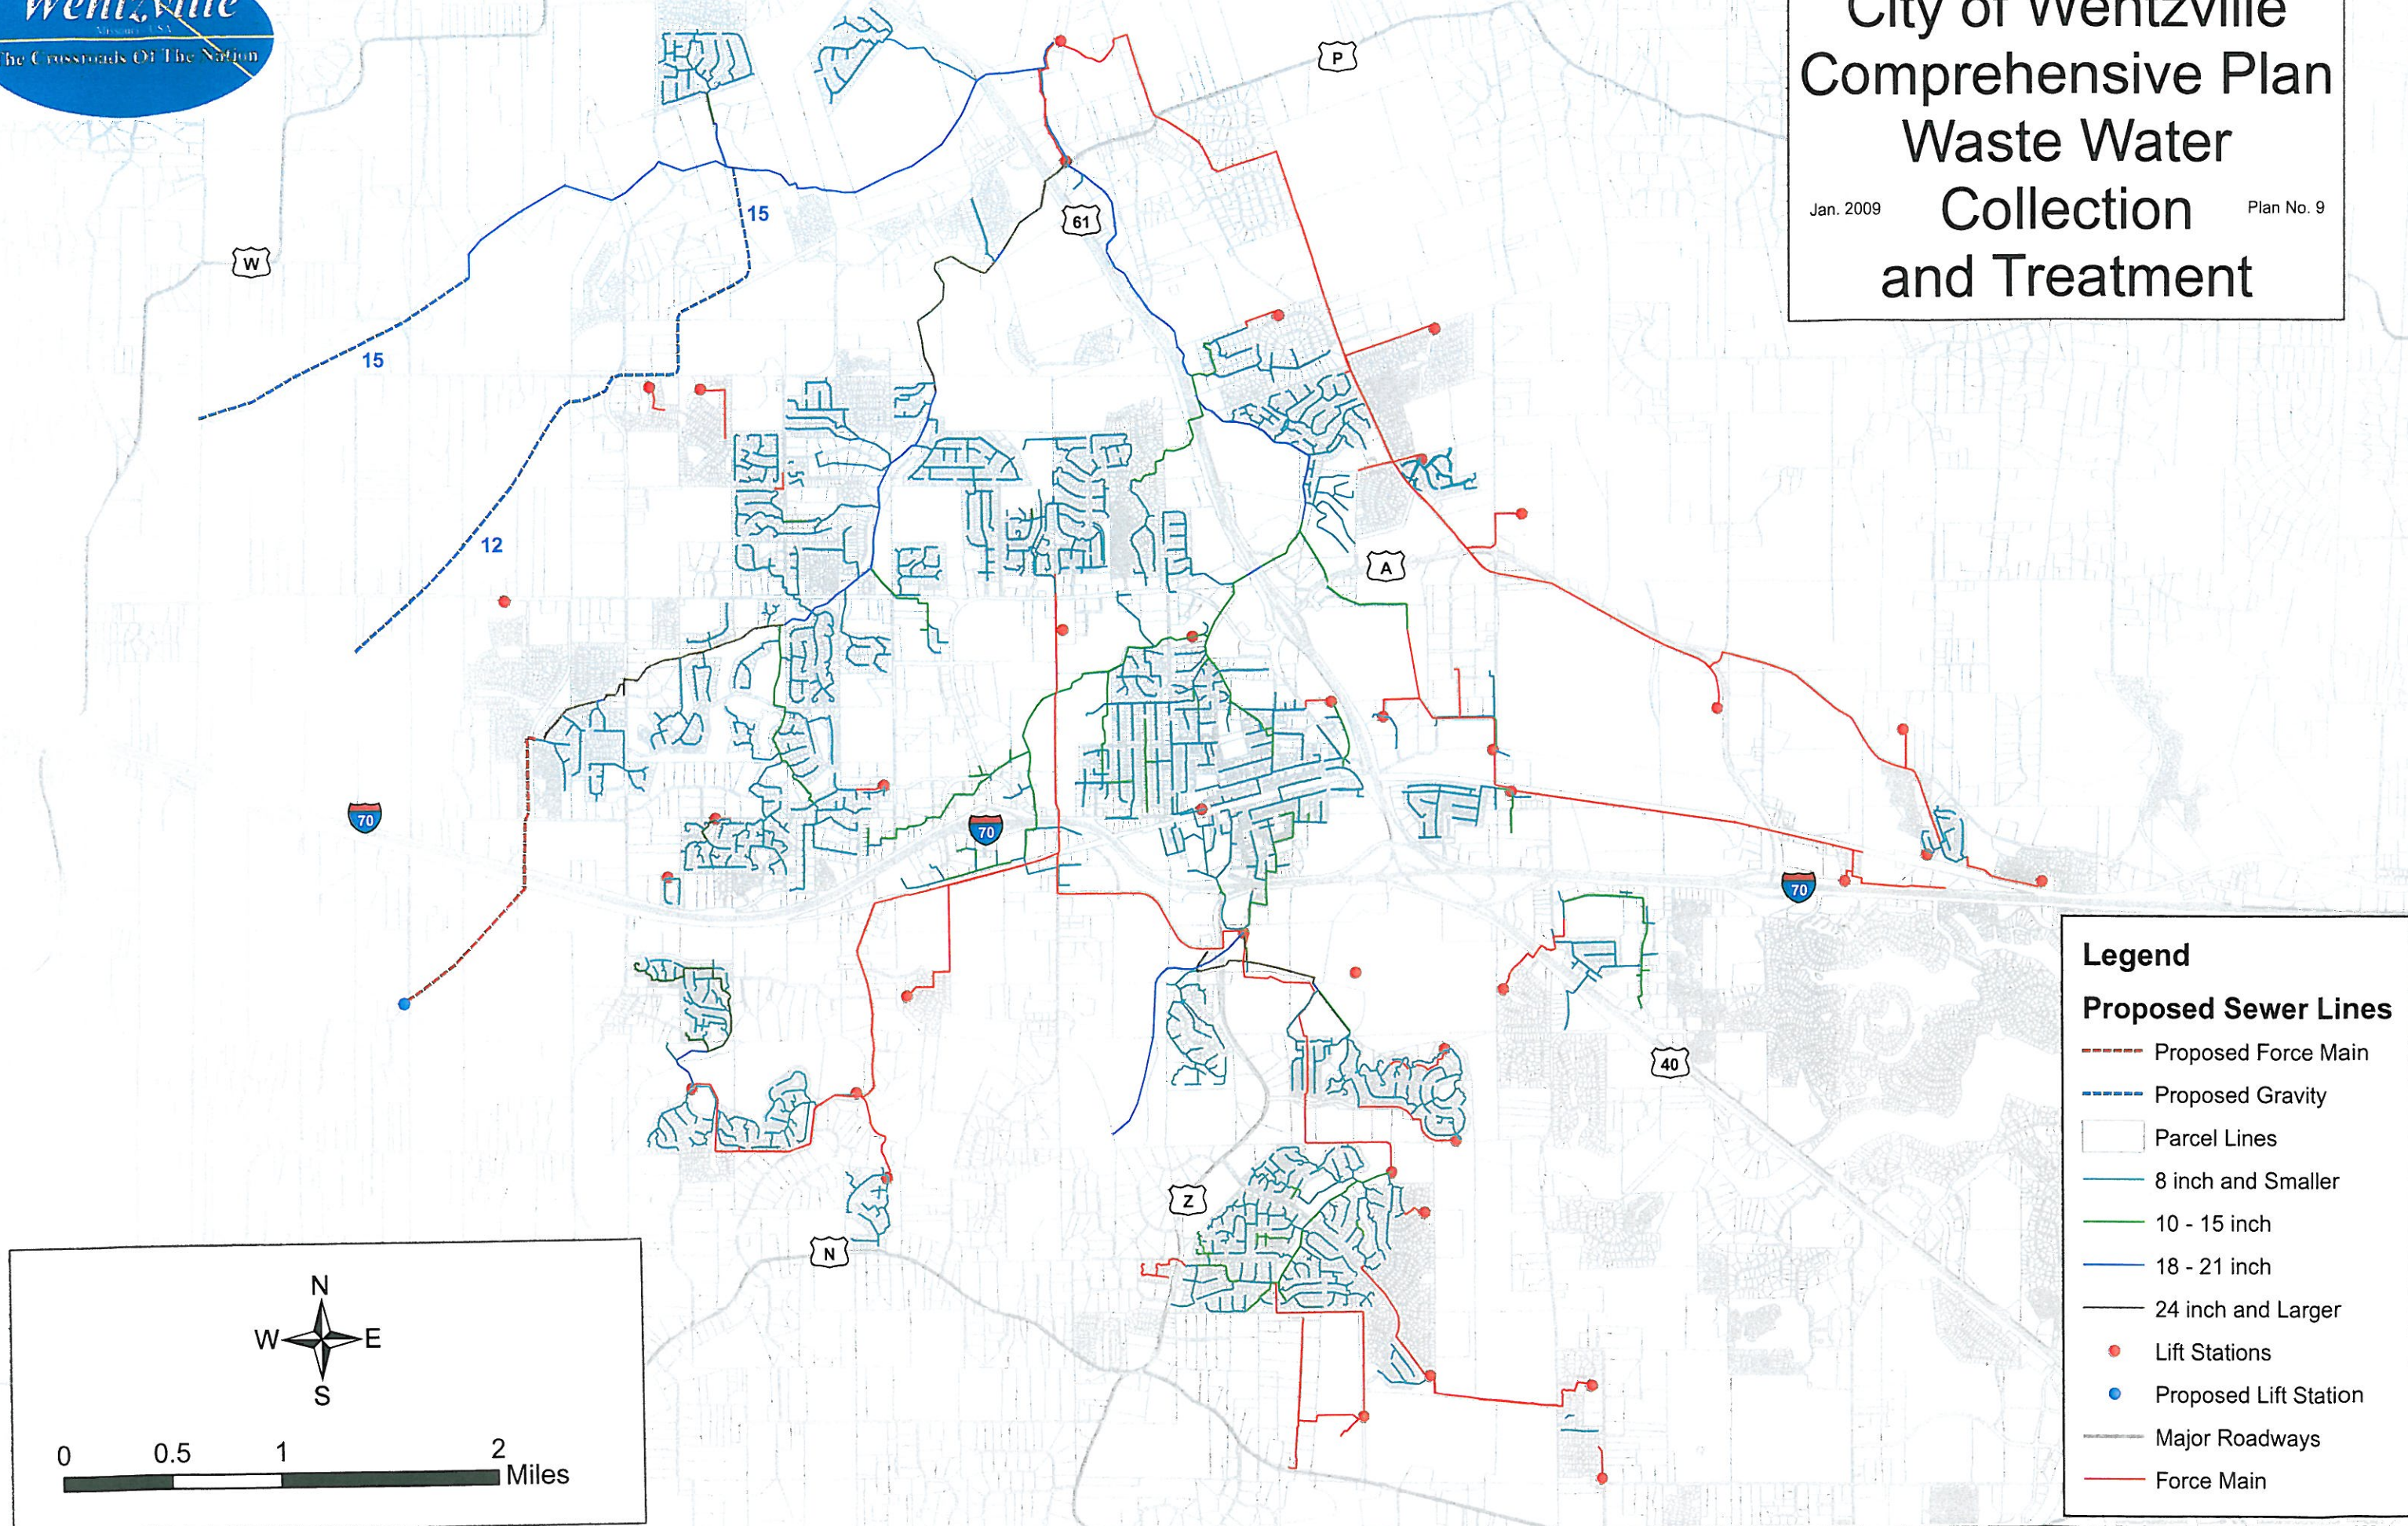

Legend

Proposed Sewer Lines

- Proposed Force Main
- Proposed Gravity
- Parcel Lines
- 8 inch and Smaller
- 10 - 15 inch
- 18 - 21 inch
- 24 inch and Larger
- Lift Stations
- Proposed Lift Station
- Major Roadways
- Force Main

0 0.5 1 2 Miles