


City of Wentzville Comprehensive Plan Water Supply And Distribution

Jan. 2009 Plan No. 8

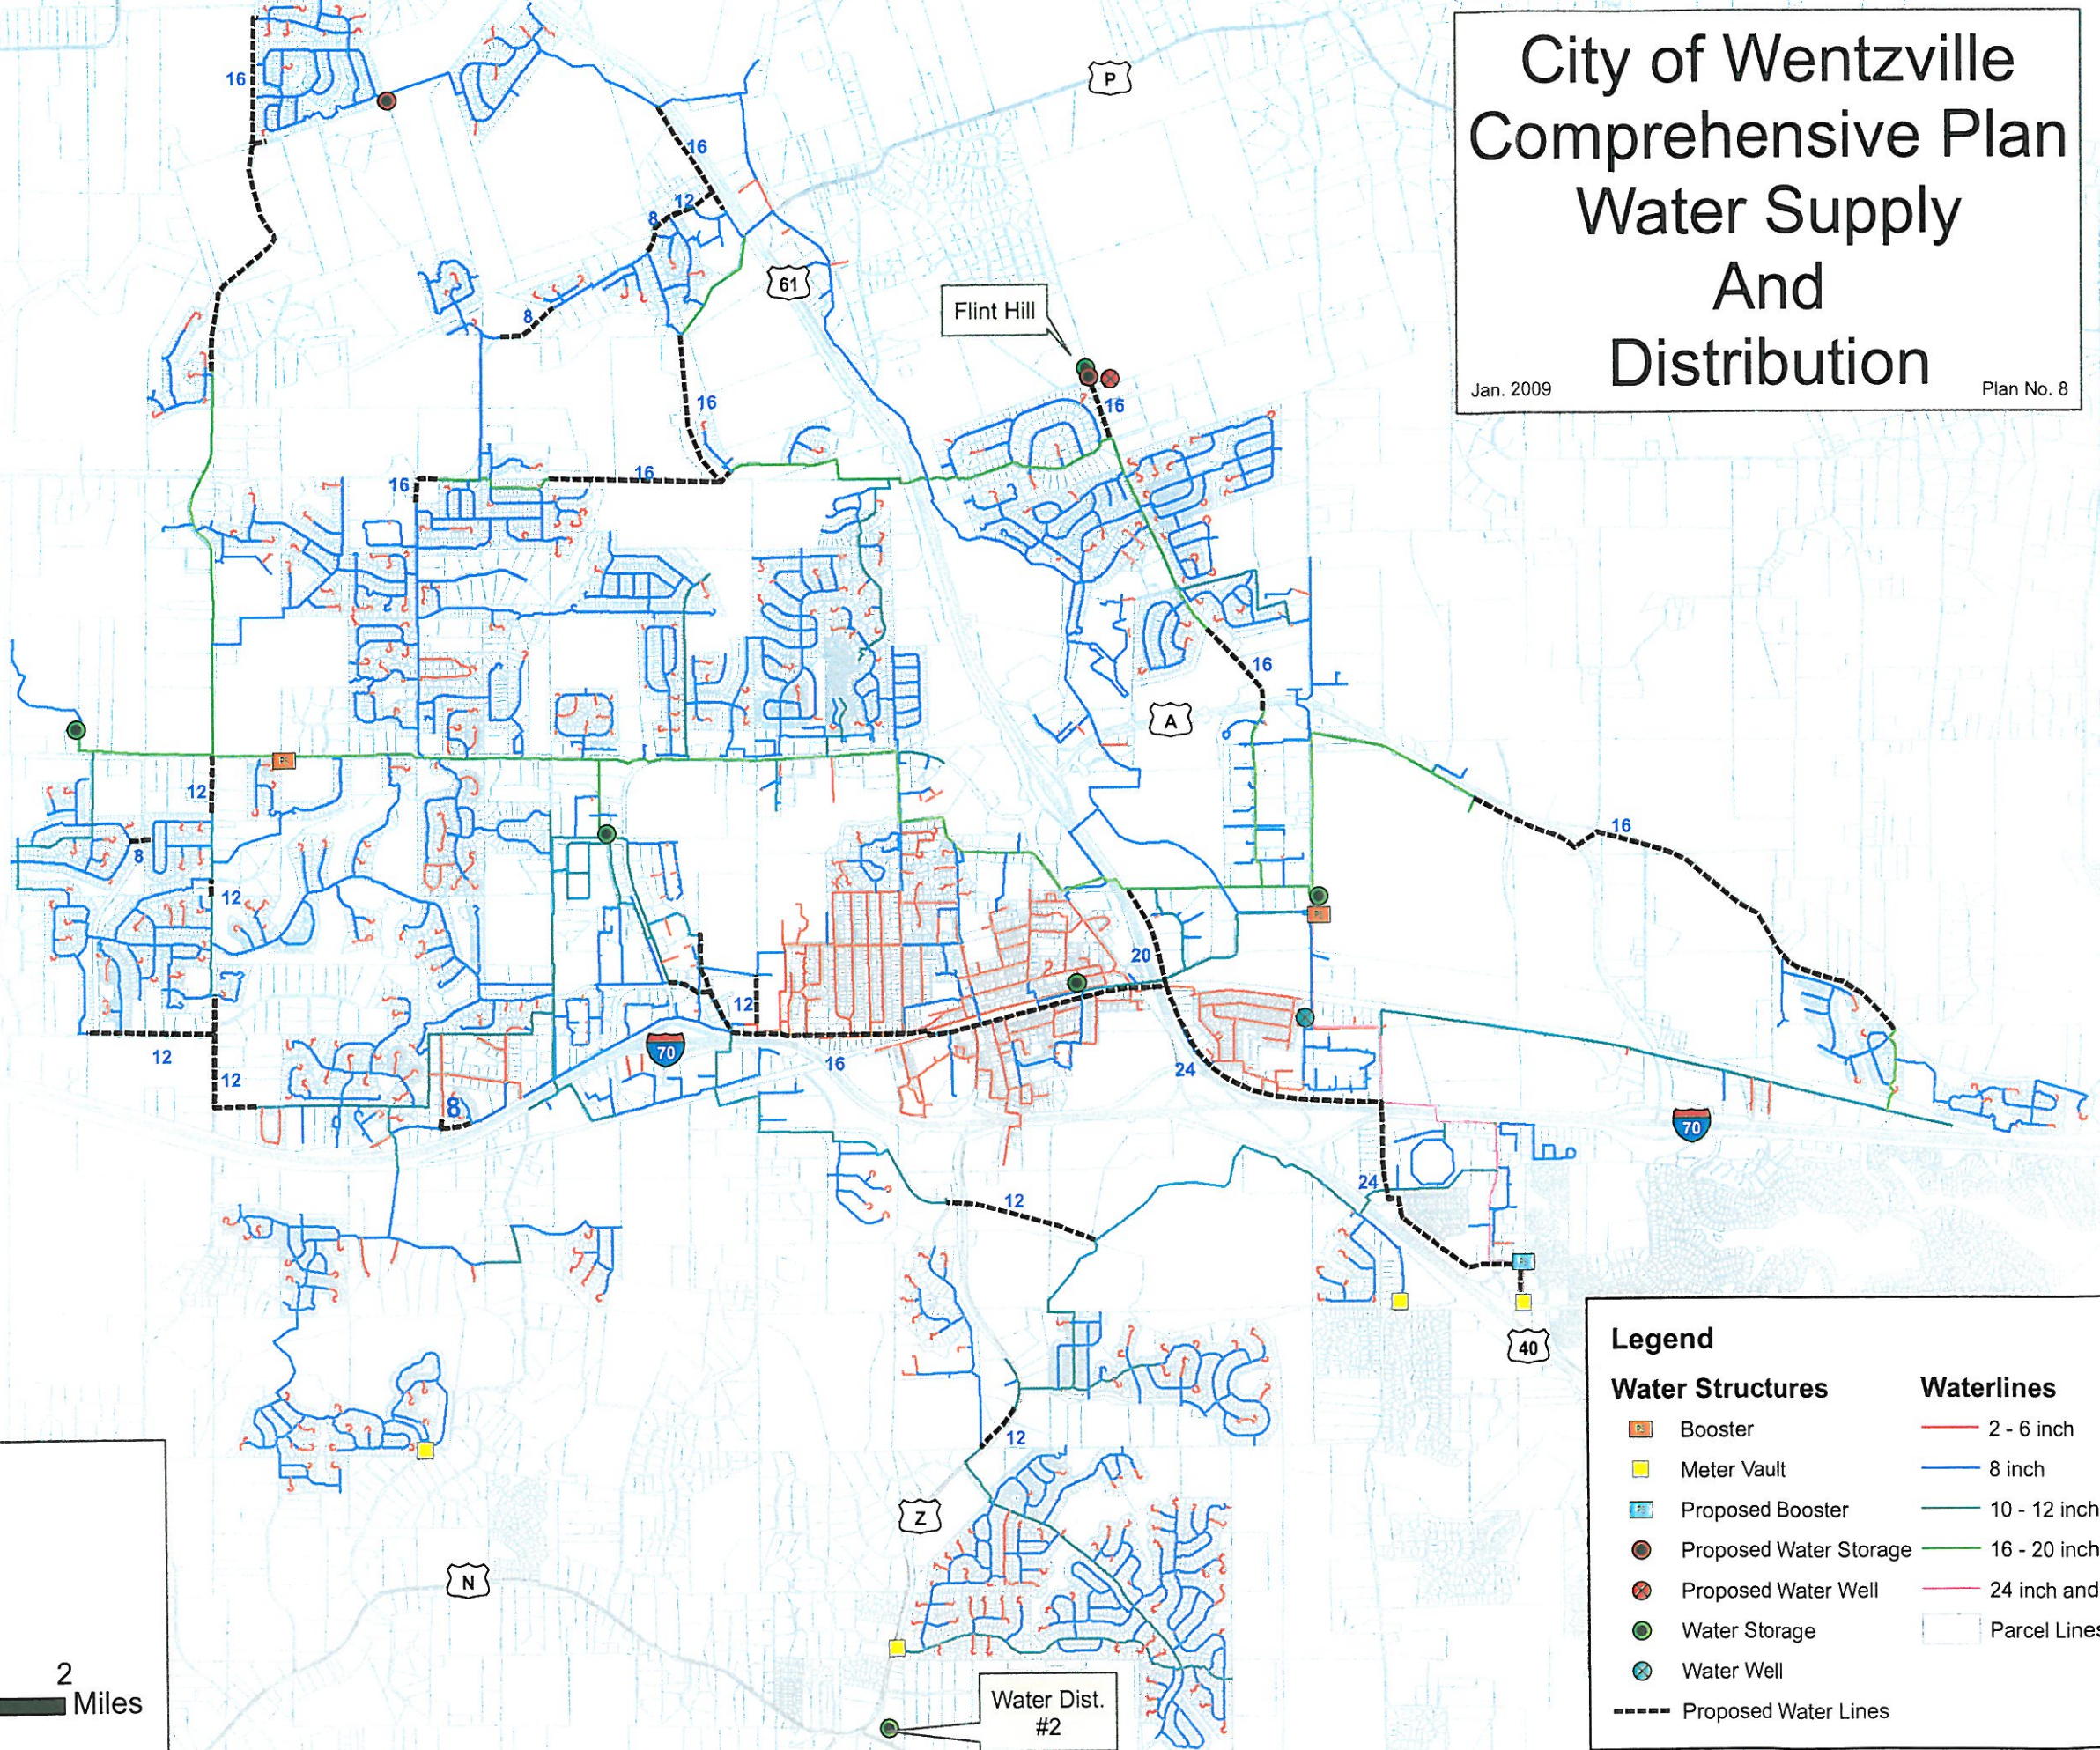

Water Dist. #2

Water Dist. #2

Legend	
Water Structures	Waterlines
Booster	2 - 6 inch
Meter Vault	8 inch
Proposed Booster	10 - 12 inch
Proposed Water Storage	16 - 20 inch
Proposed Water Well	24 inch and larger
Water Storage	Parcel Lines
Water Well	
Proposed Water Lines	

