


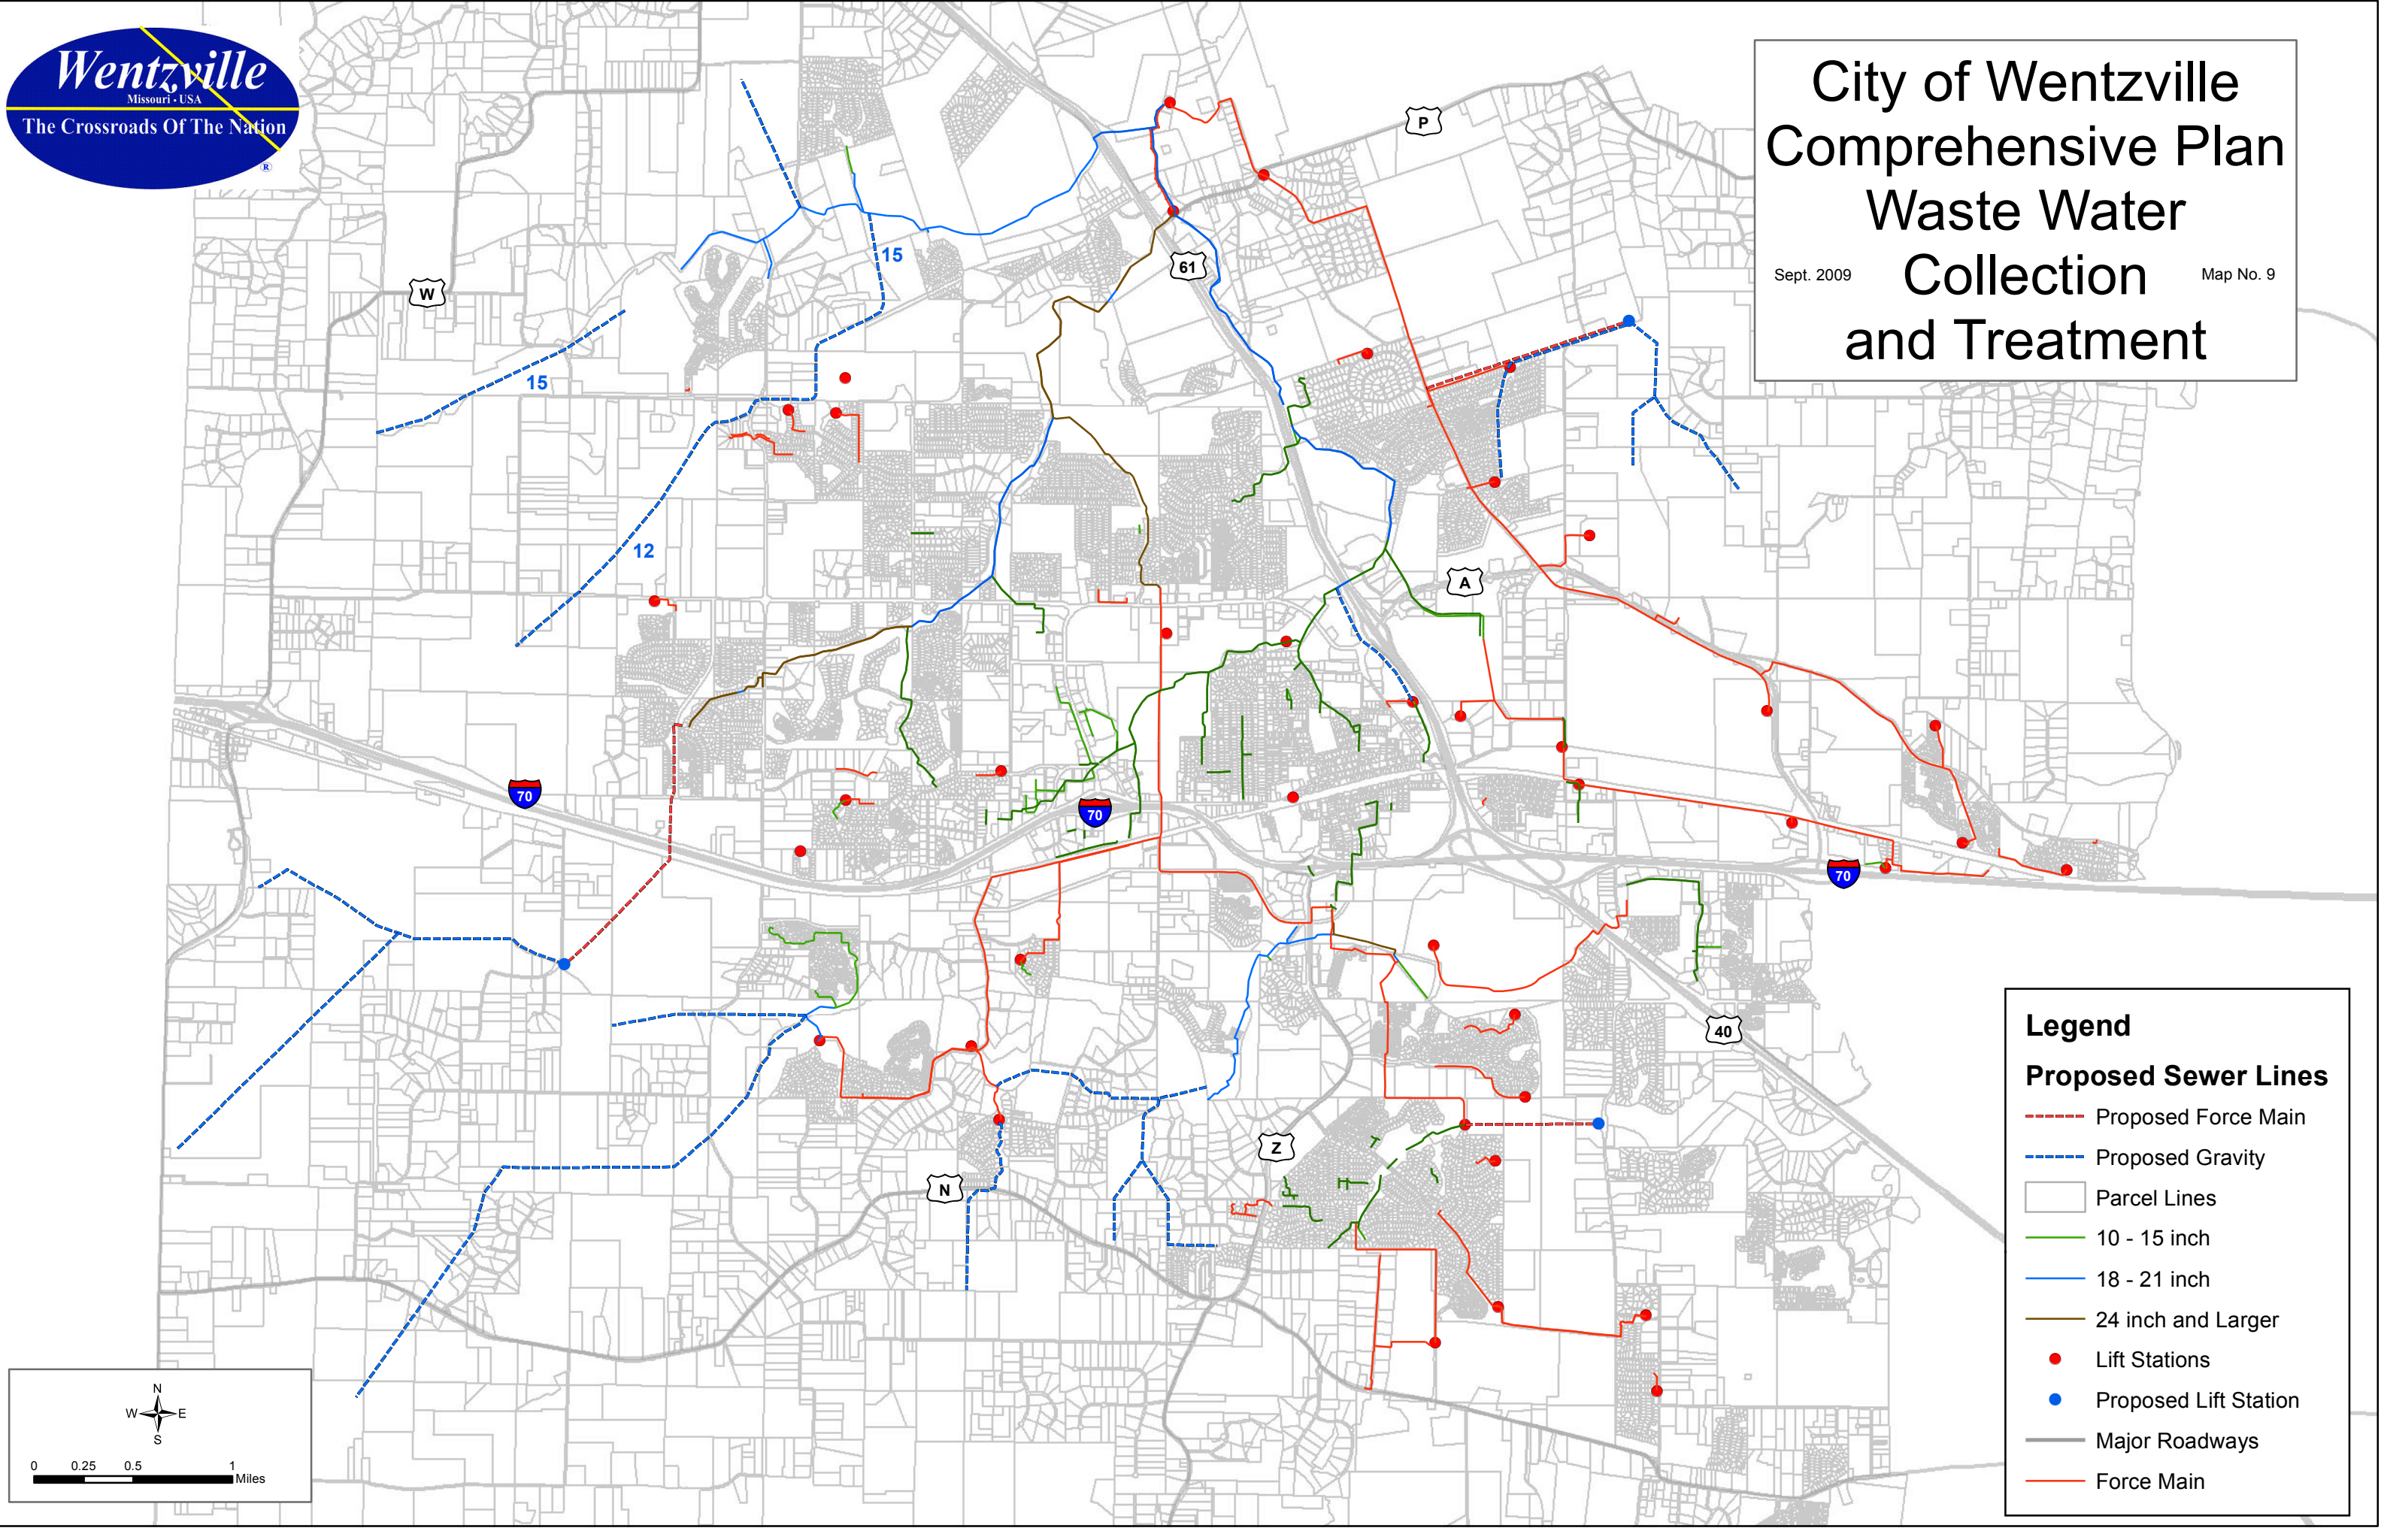

# City of Wentzville Comprehensive Plan Waste Water Collection and Treatment

Sept. 2009 Map No. 9



**Legend**

**Proposed Sewer Lines**

- Proposed Force Main
- Proposed Gravity
- Parcel Lines
- 10 - 15 inch
- 18 - 21 inch
- 24 inch and Larger
- Lift Stations
- Proposed Lift Station
- Major Roadways
- Force Main

